

# MARION COUNTY SURVEYOR'S OFFICE



## SECTION CORNER RECORD

DEBRA S. JENKINS  
MARION COUNTY SURVEYOR

SEC. 35 TWN. 15<sub>N</sub> RNG. 3<sub>E</sub>

BRYAN F. CATLIN, PLS  
TECHNICAL SUPERVISOR

Date: 7-30-09  
Party Chief: Wilcoxen  
Crew: Finney  
Type of Marker: 5/8" rebar set in W-bank of ditch  
Method of Establishment: County: 1-13-2000  
IN S.P.C. E Zone, NAD 83  
Name: 15033507  
N: 493 532.604 0(m)  
E: 56 207.145 0(m)

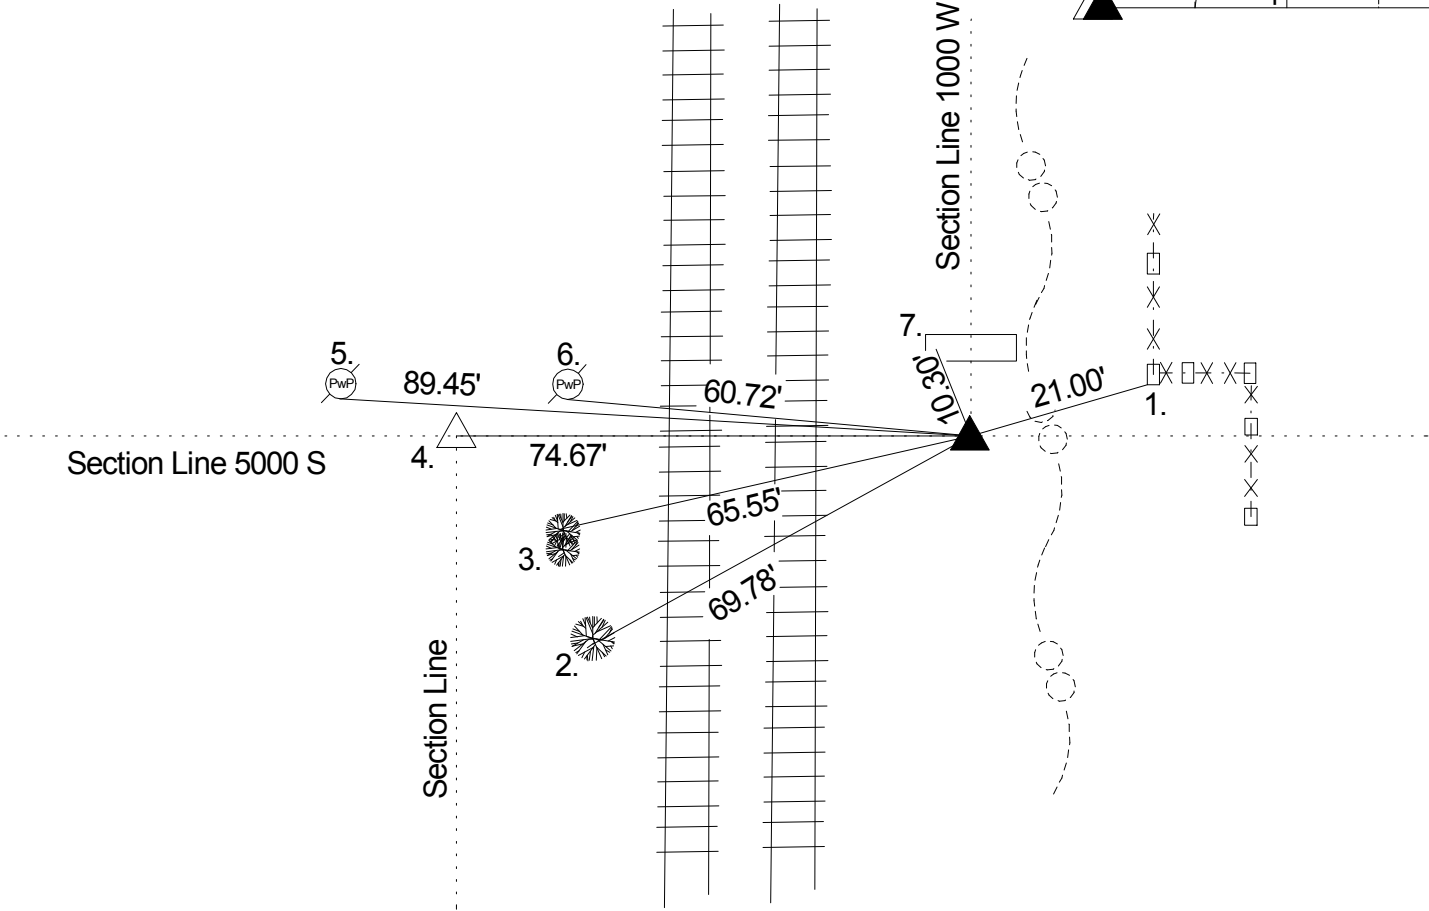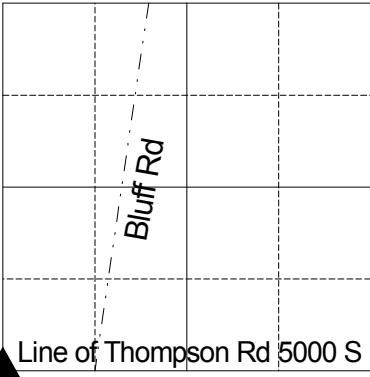

Original post set 1820 by Laughlin with witnesses: 20" elm S 70 W 12 links, 6" hornbeam N 70 E 8 links per Marion County Atlas pg. 6. Hosbrook, no date, called corner previously set per Perry Township Legal Survey Book pg. 15. 3-30-1961 MCSO tie card calls for a stone. Excavated 6-25-87 stone found at surface and Harrison Monument set. Retied 10-14-1996 by Wilcoxen. Retied 1-13-2000 by Wilcoxen. Corner reset 4-10-03 with 5/8" rebar as per ties by Wilcoxen. Retied 7-30-09 by Wilcoxen.

REF.	DISTANCE	DESCRIPTION
1.	21.00'	Due E to west face of steel fence post
2.	69.78'	PK nail w/shiner S 15° hackberry 50" up
3.	65.55'	PK nail w/shiner N twin hackberry 50" up
4.	74.67'	Due W to NW corner of 2-14-3 (rebar) (113 links per Wm. B. Laughlin 1820)
5.	89.45'	PK nail S PwP # 85-693 A 28" up
6.	60.72'	PK nail S PwP #86-693 A 50" up
7.	10.30'	Westernmost bolt in headwall